

1472 :: Somerton Memorial Pavilion

Feasibility Scheme

17/02/2021



Somerton Memorial Pavilion

Site Plan NTS



Somerton Memorial Pavilion

Ground Floor Plan in Context NTS



Somerton Memorial Pavilion


First Floor Plan in Context
NTS

Balcony with views
of the pitches.



Somerton Memorial Pavilion


Ground Floor Plan
1:100

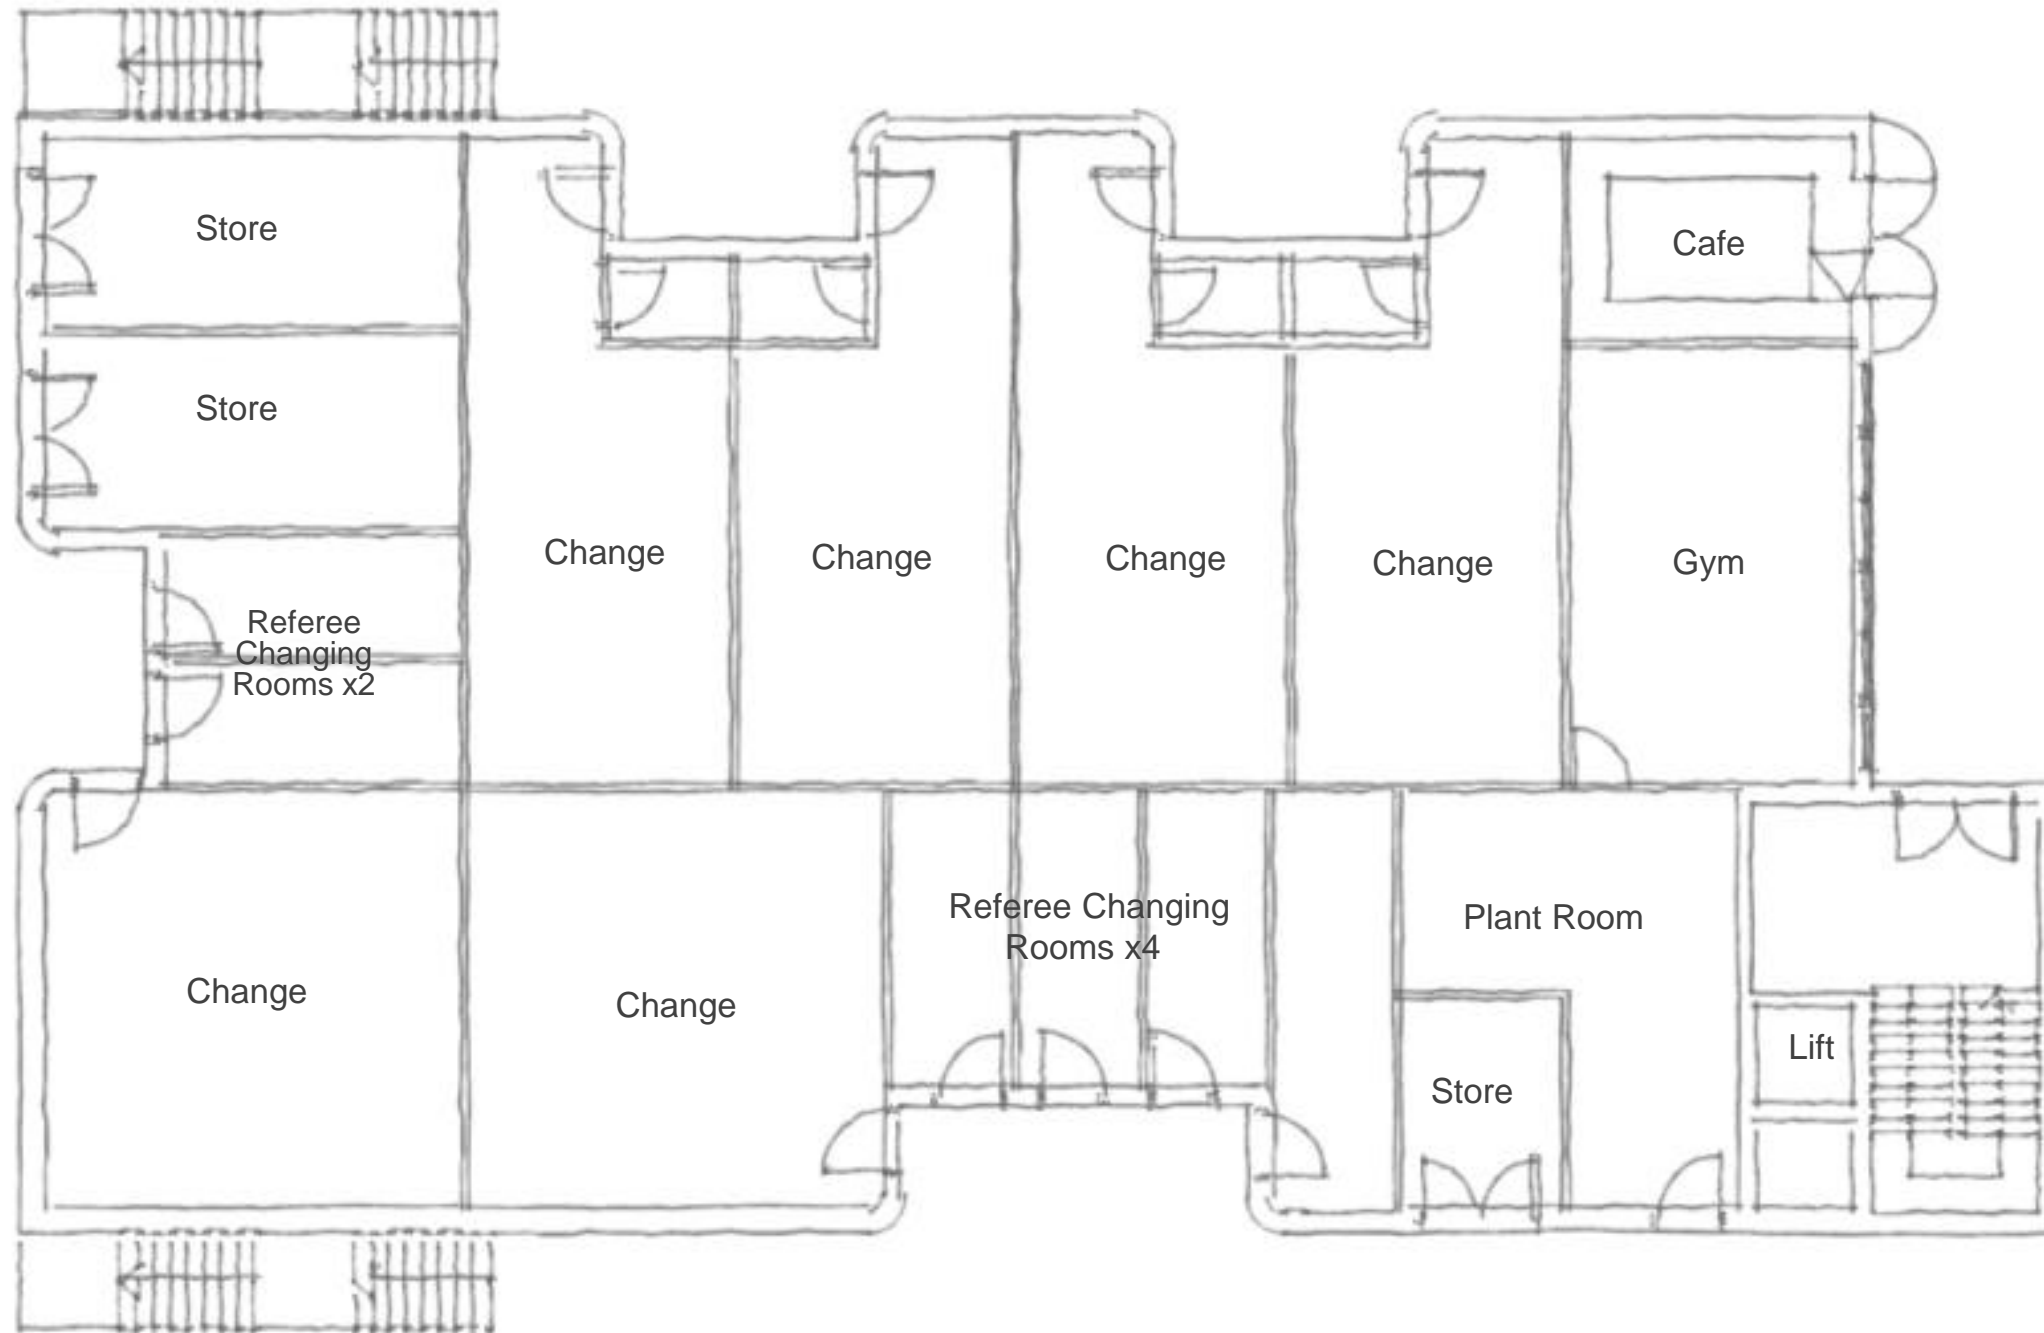

0 1 2 3 4 5 6 7 8 9 10 metres

Somerton Memorial Pavilion

First Floor Plan
1:100

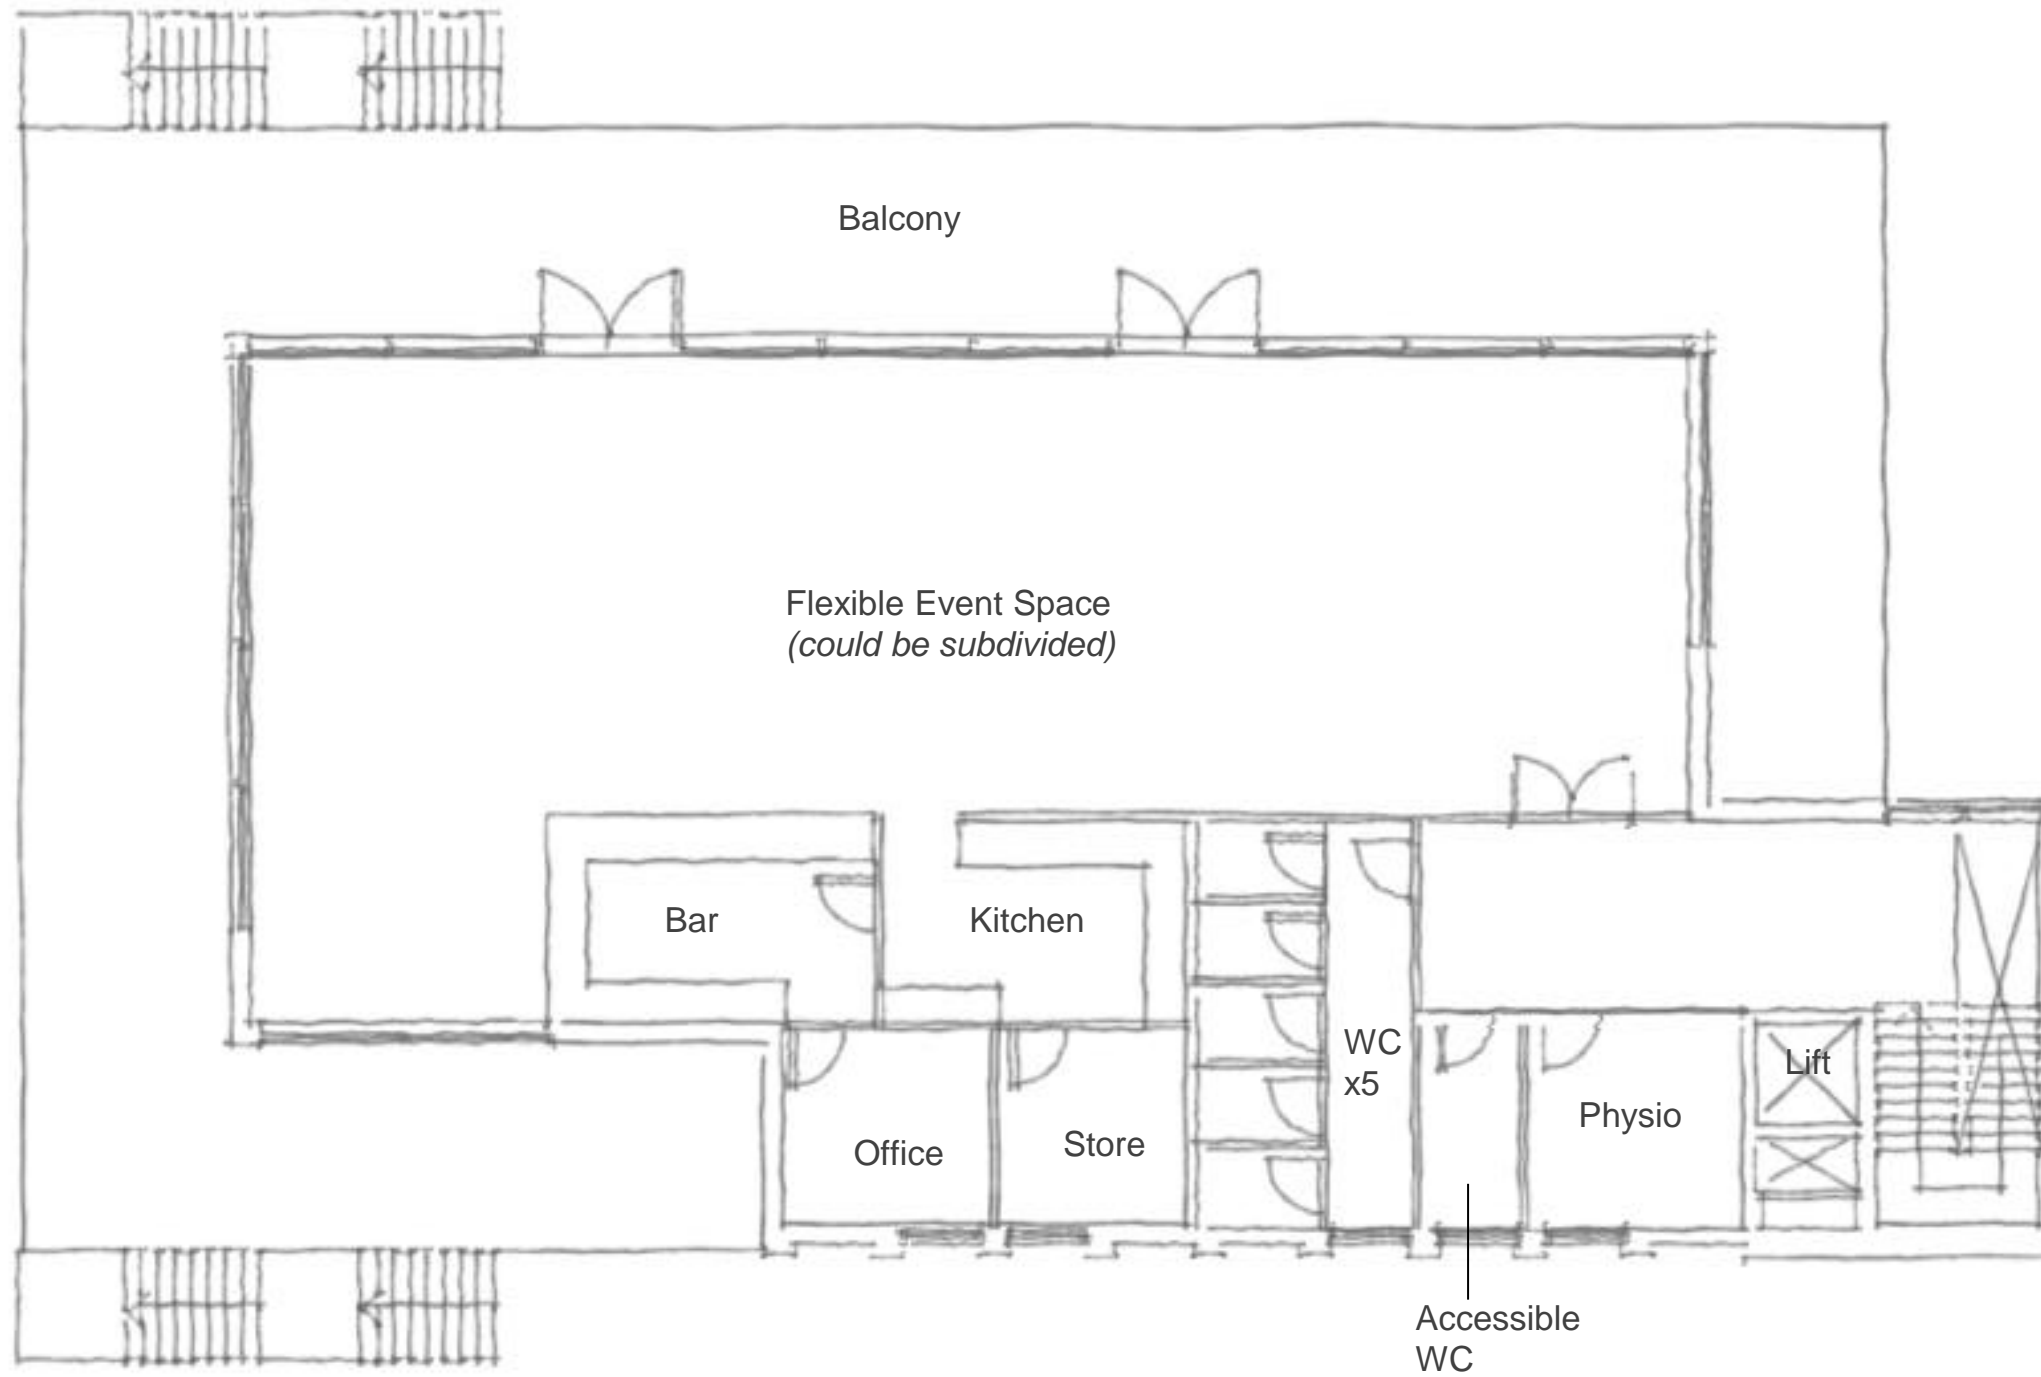

0 1 2 3 4 5 6 7 8 9 10 metres

Somerton Memorial Pavilion

Perspective

